



# SMITH-EMERY LABORATORIES

*An Independent Commercial Testing Laboratory*

781 E. Washington Boulevard - 2nd Floor Los Angeles, California 90021 ♦ (213) 745-5333 ♦ Fax (213) 749-7232

## APPENDIX A

## PHOTOGRAPHS



Project No.: 38554-1  
Lab. No.: L-09-920



**PHOTO 1 - Dining Room Interior Ceiling at Line F.5/5 to 6**



**PHOTO 2 - Dining Room Interior Ceiling at Line F.5/5 to 6**



**PHOTO 3 - Dining Room Interior Ceiling at line G/6.2**



**PHOTO 4 - Dining Room Interior Ceiling Test at Line H/5**



**PHOTO 5 - Dining Room Interior Walls at Line F/6.2**




**PHOTO 6 - Dining Room Interior Walls at Line H/6**





**PHOTO 7 - Dining Room Interior Walls at Line 6.2/G.5**

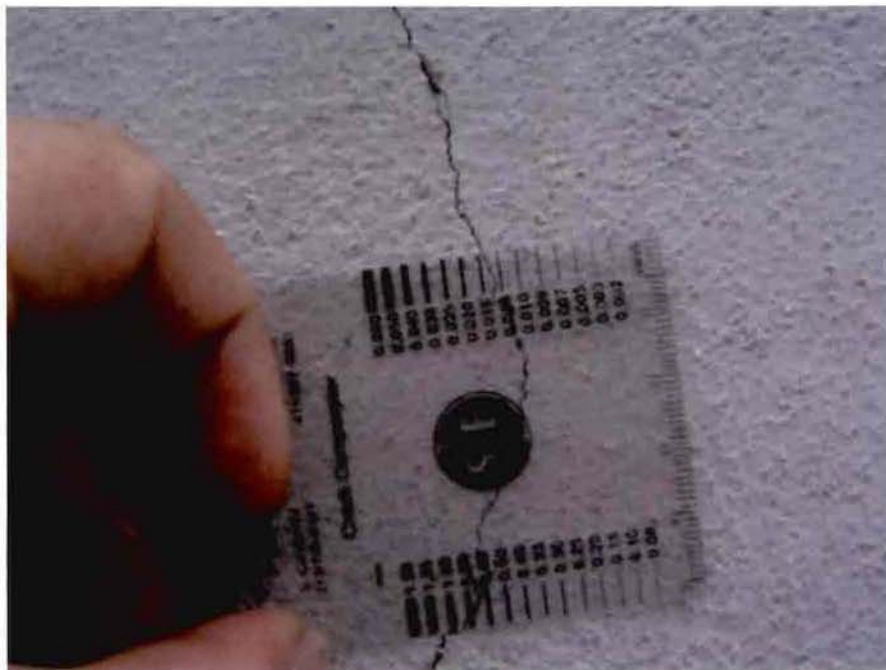

**PHOTO 8 - Dining Room Roof at Exterior Parapet Wall at Line G/4 to 6**



**PHOTO 9 - Dining Room Roof at Exterior Parapet Wall at Line F/4 to 6**



**PHOTO 10 - Gallery Room Interior Ceiling at Line B to C/ 4 to 6**



**PHOTO 11 - Gallery Room Interior Walls with Wood Paneling**



**PHOTO 12 - Gallery Room Exterior Wall at Line C/5.2**





**PHOTO 13 - Gallery Room Exterior Wall at Line C/6**



**PHOTO 14 - Gallery Room Exterior Wall at Line C/4.7**






**PHOTO 15 - Gallery Room Exterior Wall West of Door at Line C/4**



**PHOTO 16 - Gallery Exterior Ceiling Above Window at Line B/5.5**



**PHOTO 17 - Gallery Exterior Ceiling Above Door Entrance at Line B/4.8**

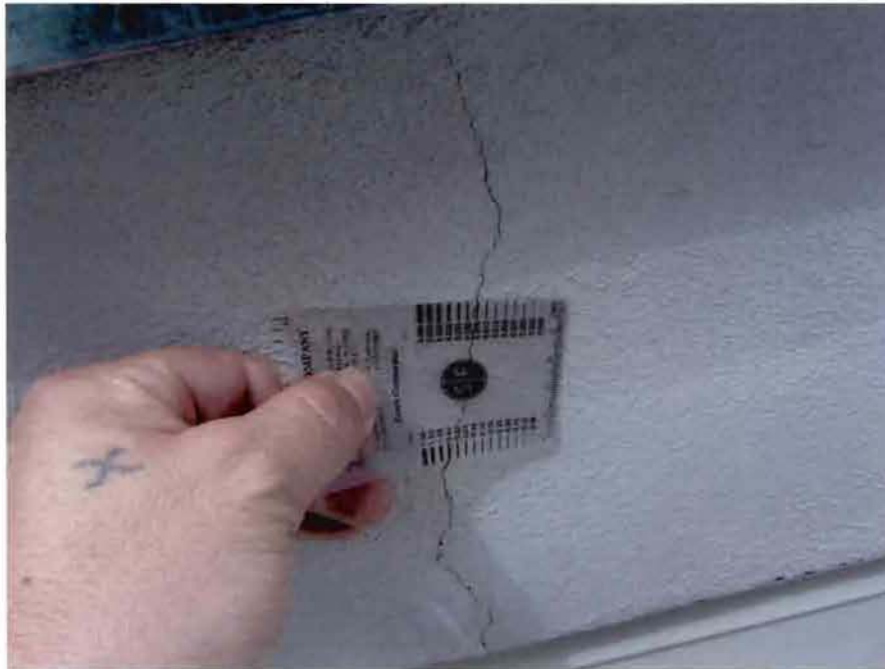

**PHOTO 18 - Gallery Roof Parapet Below Galvanized Sheeting at Line B & C/4 to 6**



**PHOTO 19 - Porch Ceiling at Line E/7**



**PHOTO 20 - Porch Ceiling at Line D.2/6.2**





**PHOTO 21 - Porch Ceiling Light at Line D.4/6.3**



**PHOTO 22 - South Entrance Ceiling at Line D/6.5 to 7**






**PHOTO 23 - Concrete Column at Line D/6**



**PHOTO 24 - Concrete Column & Ceiling at Line E/6**



**PHOTO 25 - Ceiling Above Door Entrance at Line 6/D.5**

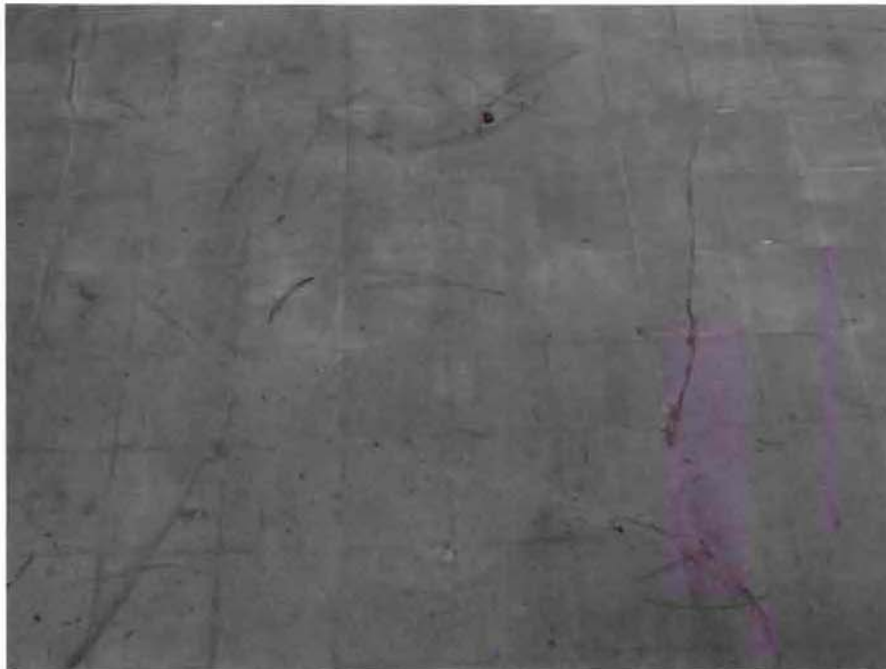

**PHOTO 26 - Porch Roof Deck at Line 6 to 7/D to E**




Project No.: 38554-1

Lab. No.: L-09-920

## **APPENDIX B**

### **PLAN DRAWING**

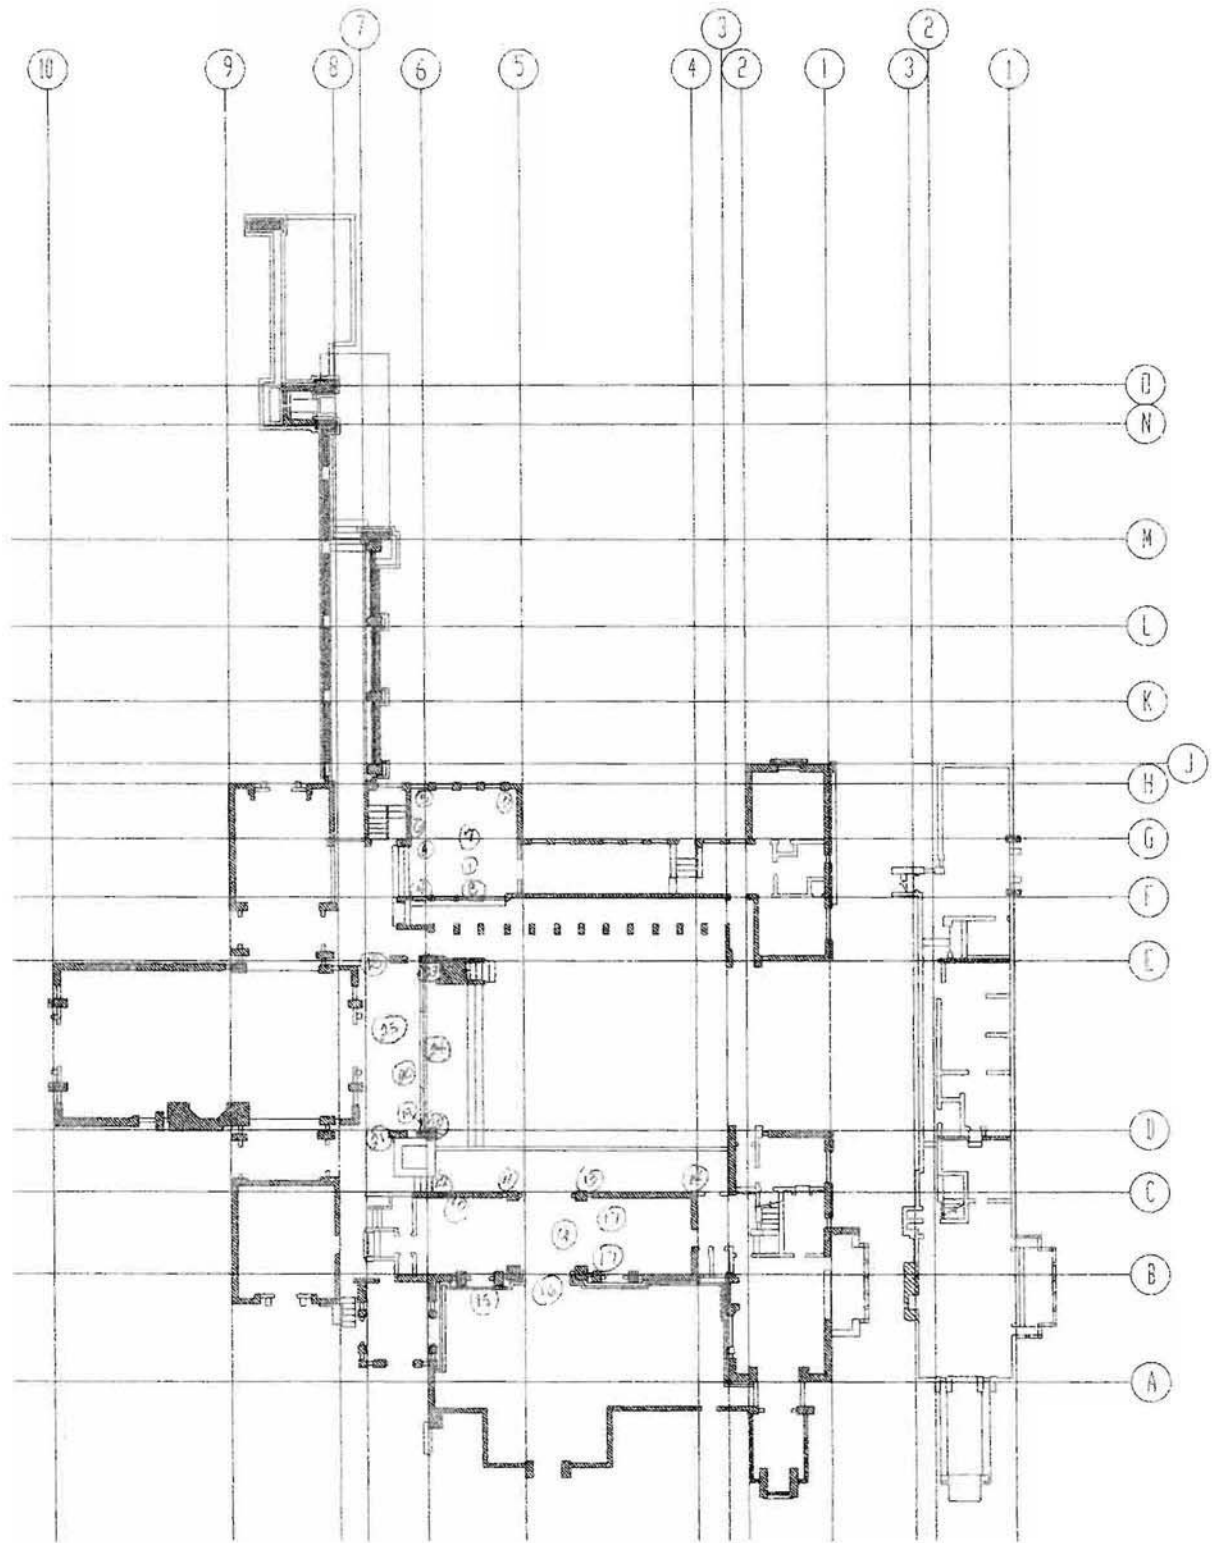

HOLLYHOCK HOUSE  
KEY PLAN

SCALE: 1/32" = 1'-0"

